


Castiglioni Radda

Option 1

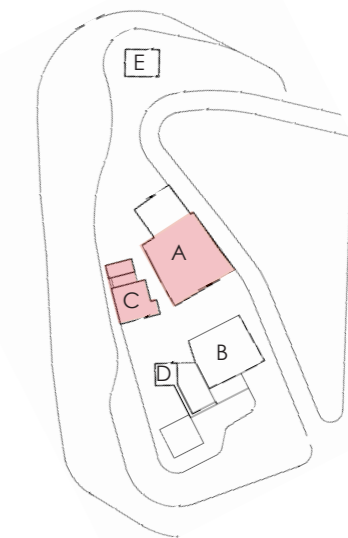


Site plan, scale 1:2000

BUILDING A - C
Ground floor plan scale 1:100


- 1. LIVING ROOM
- 2. DINING ROOM
- 3. KITCHEN
- 4. W.C
- 5. CLOSET
- 6. LOBBY
- 7. "FORNO"
- 8. UTILITY ROOM
- 9. STORAGE



Option 1

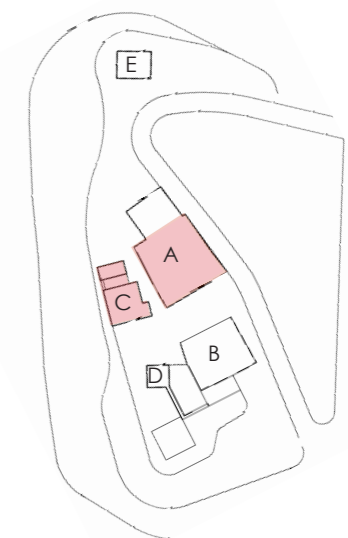

Site plan, scale 1:2000


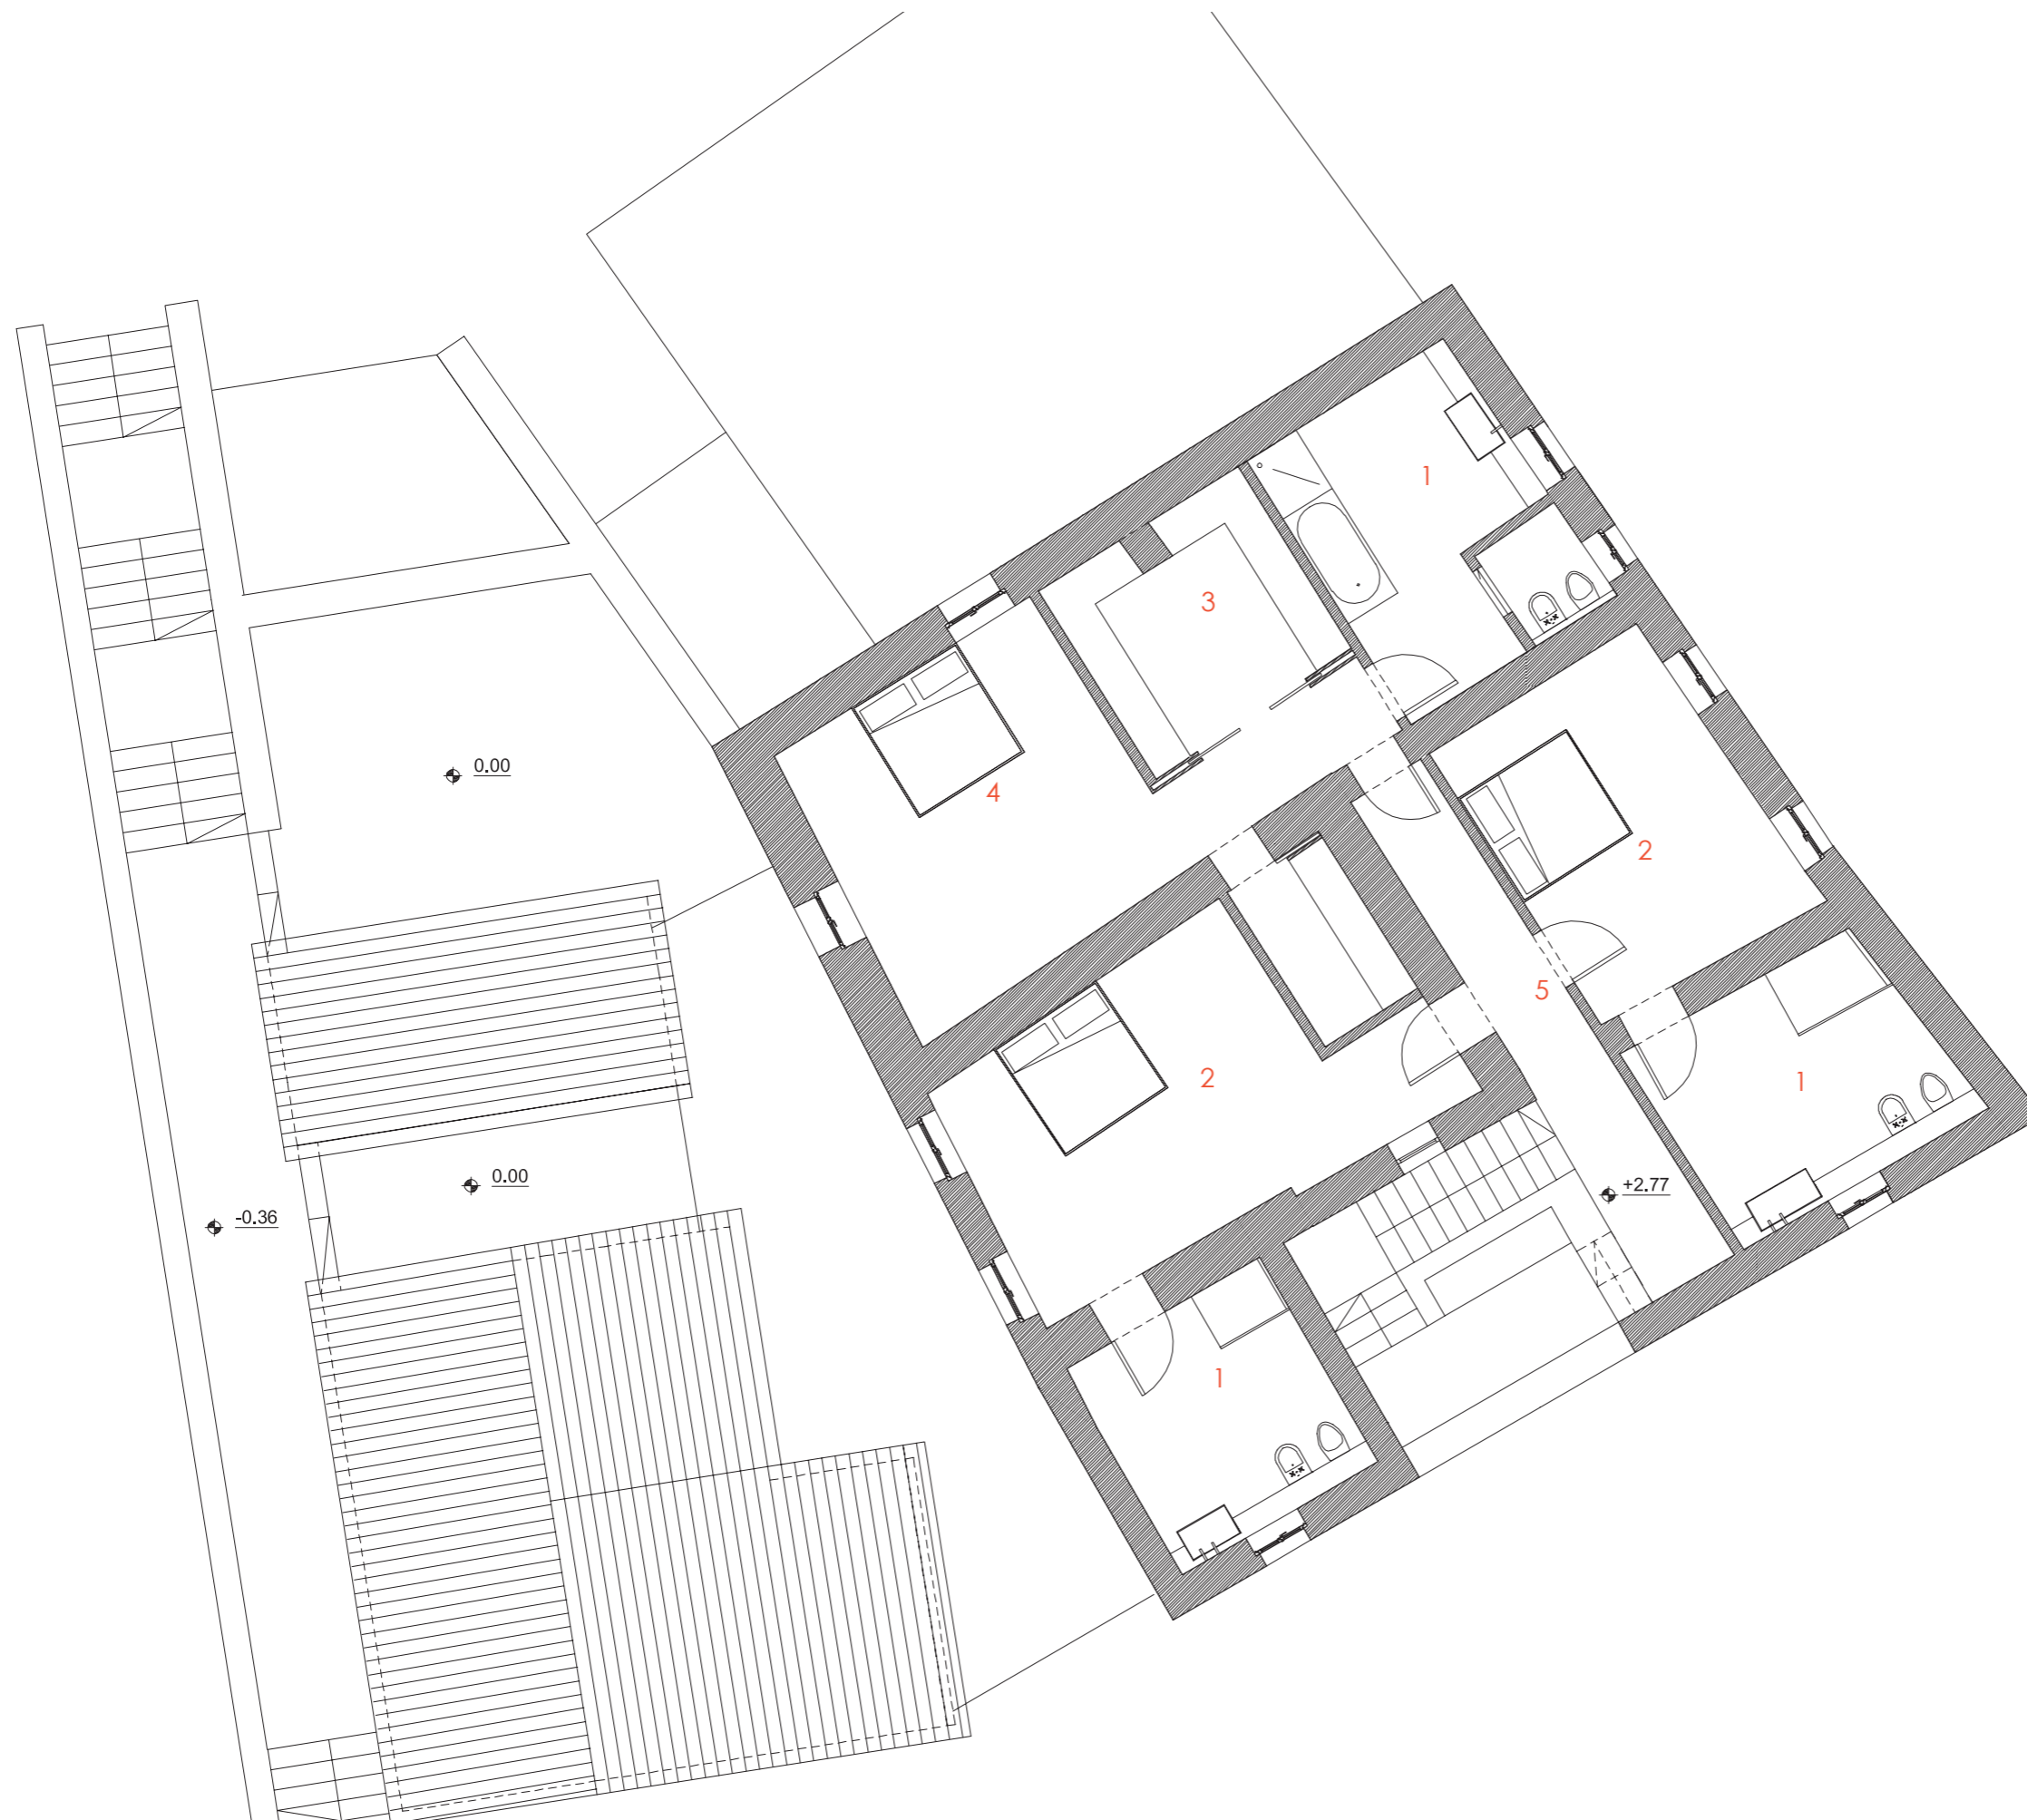


BUILDING A - C
First floor plan scale 1:100

- 1. BATHROOM
- 2. BEDROOM
- 3. DRESSING ROOM
- 4. MASTER BEDROOM
- 5. LOBBY



Option 1 - 2

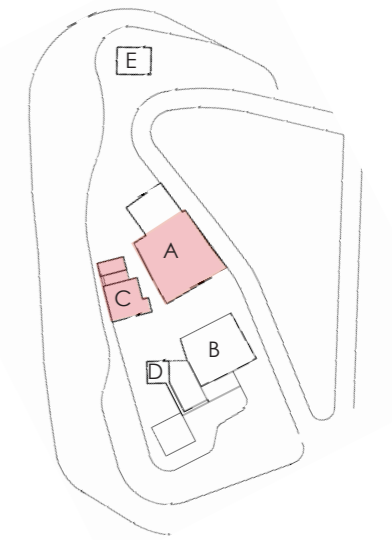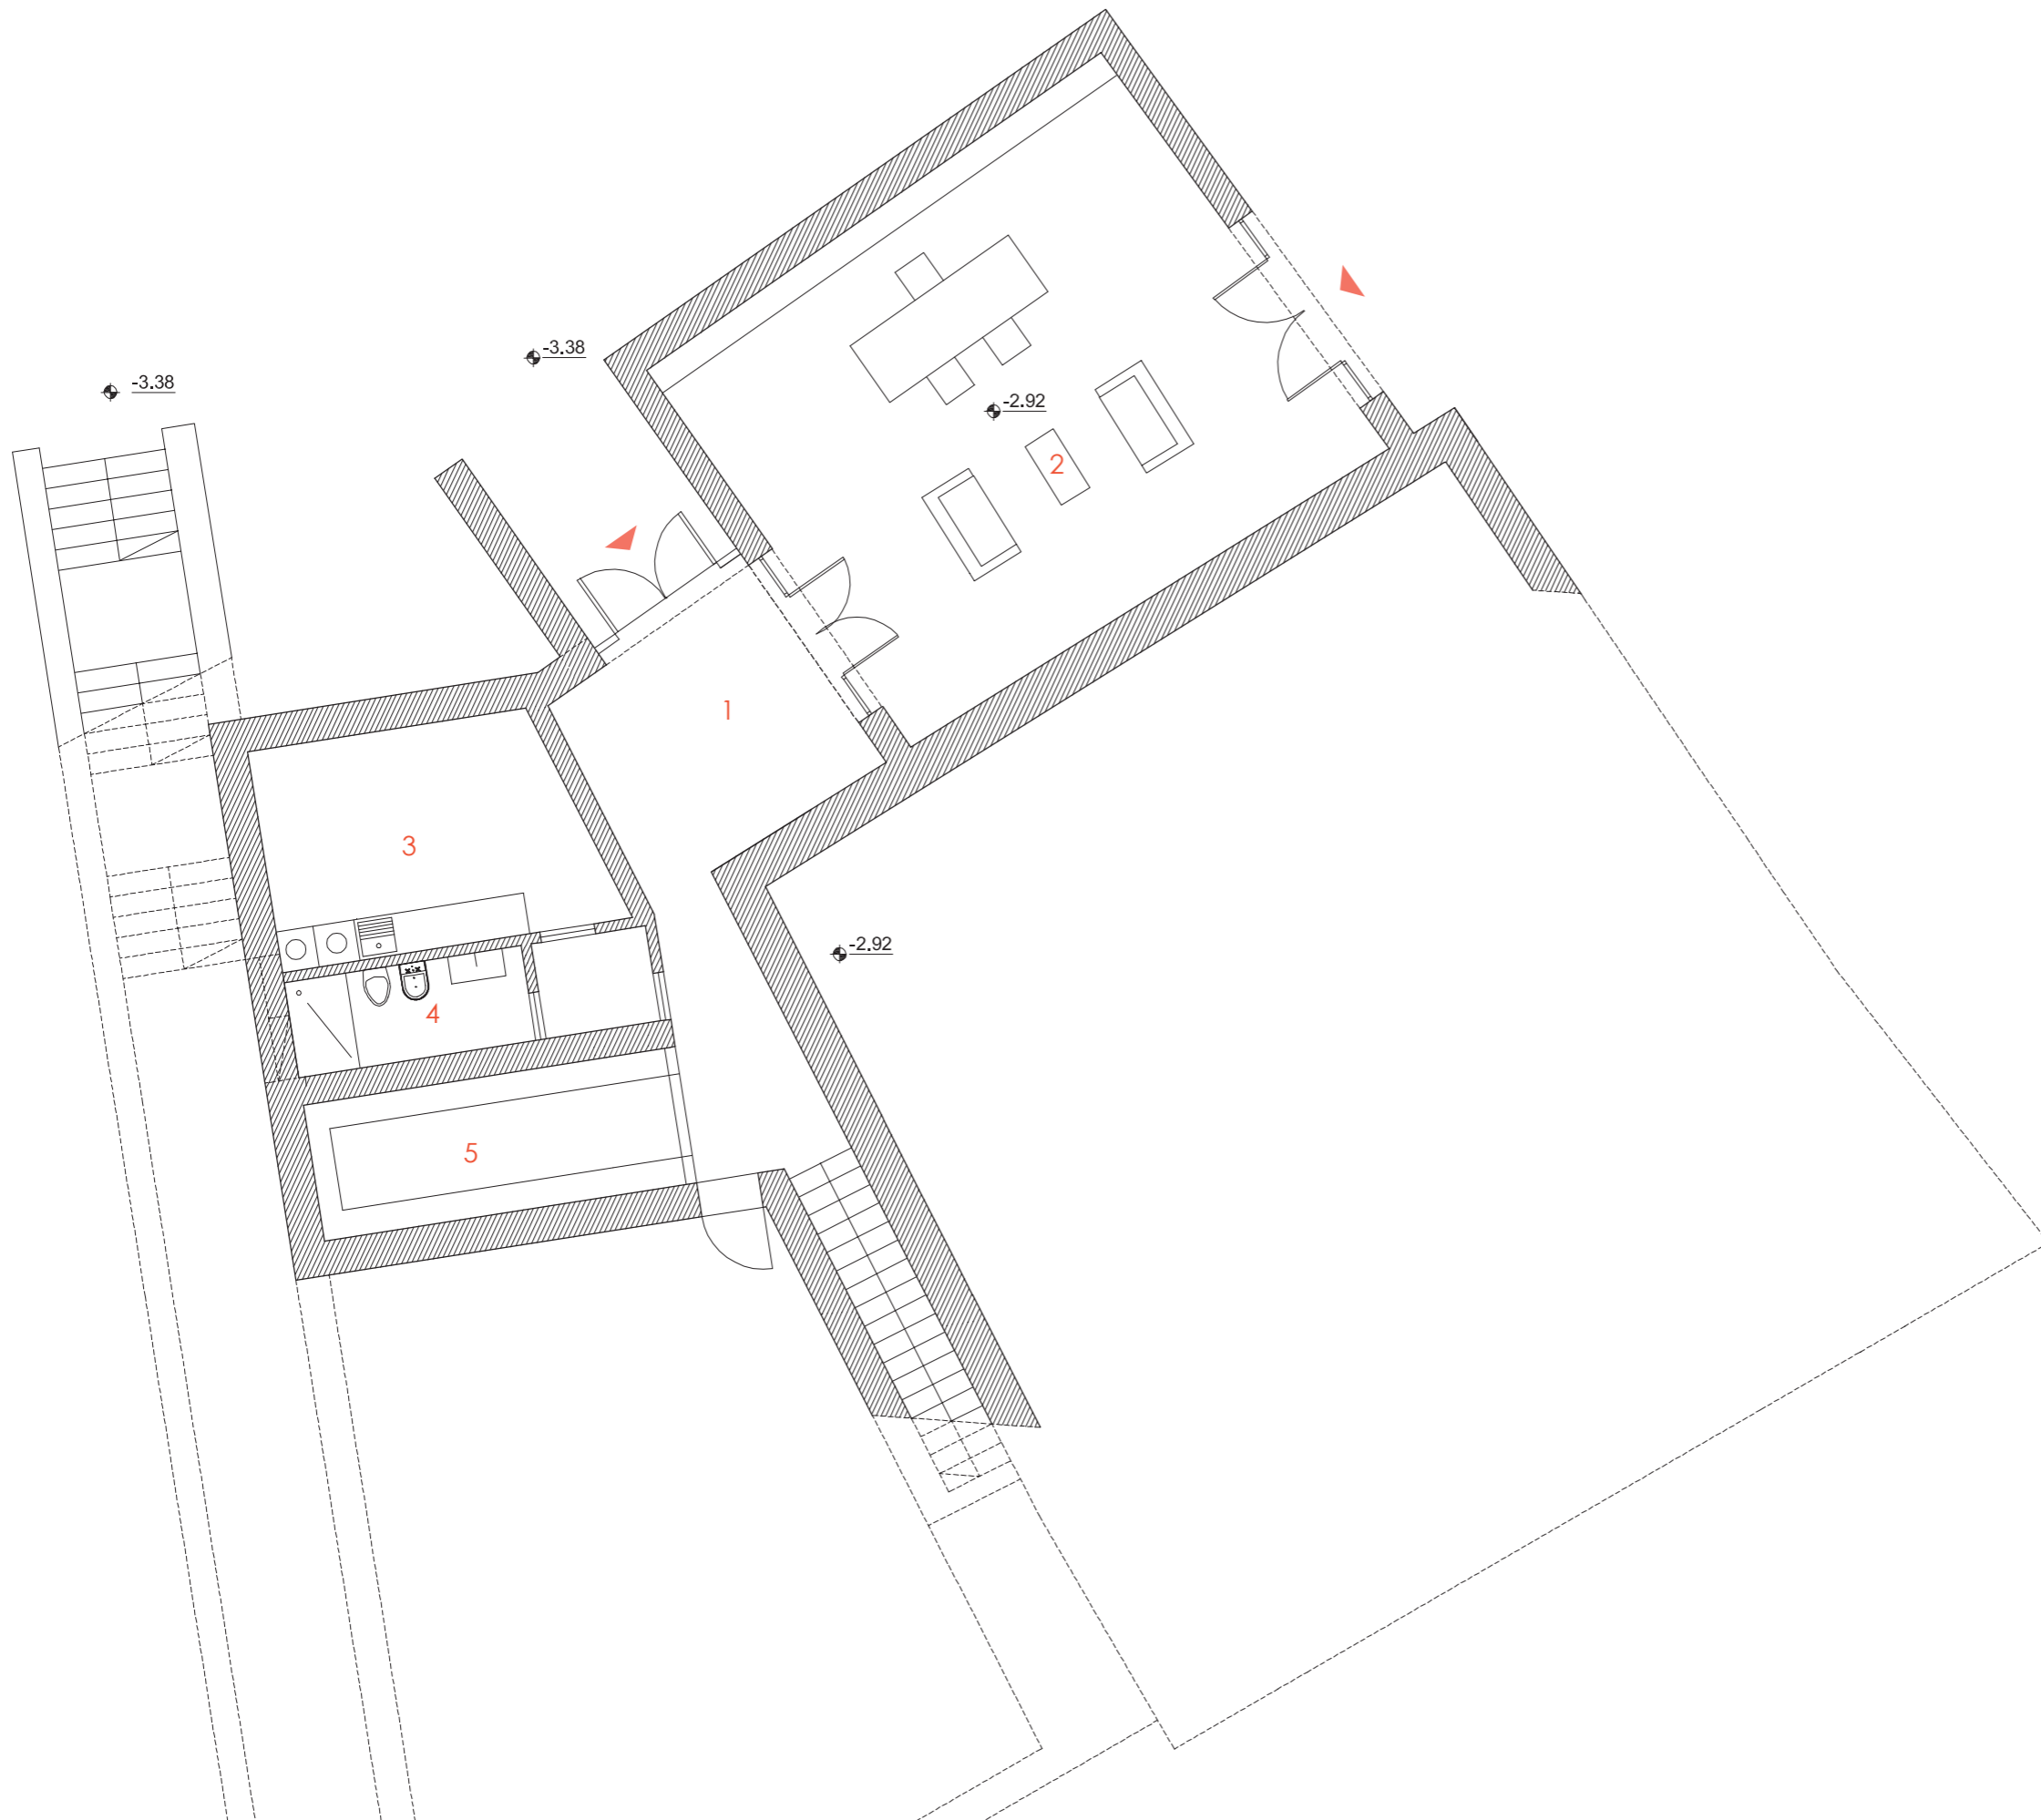


Site plan, scale 1:2000

BUILDING A - C
Lower level plan scale 1:100

- 1. LOBBY
- 2. STUDY
- 3. LAUNDRY ROOM
- 4. BATHROOM
- 5. CELLAR



Option 2

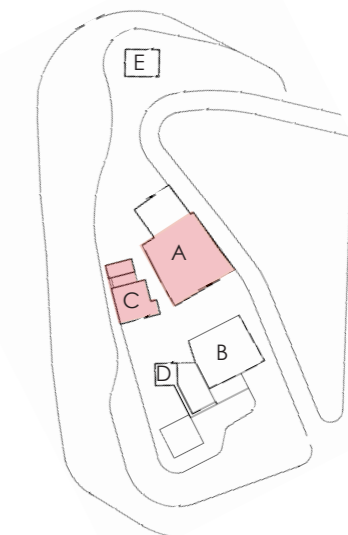

Site plan, scale 1:2000




BUILDING A - C
Ground floor plan scale 1:100


- 1. LIVING ROOM
- 2. DINING ROOM
- 3. KITCHEN
- 4. W.C
- 5. CLOSET
- 6. LOBBY
- 7. "FORNO"
- 8. UTILITY ROOM
- 9. LIBRARY
- 10. OUTDOOR EATING AREA



Option 2

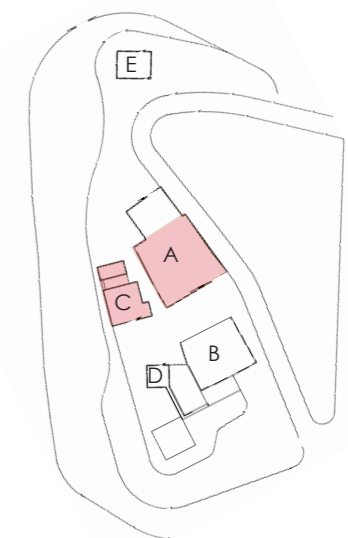

Site plan, scale 1:2000

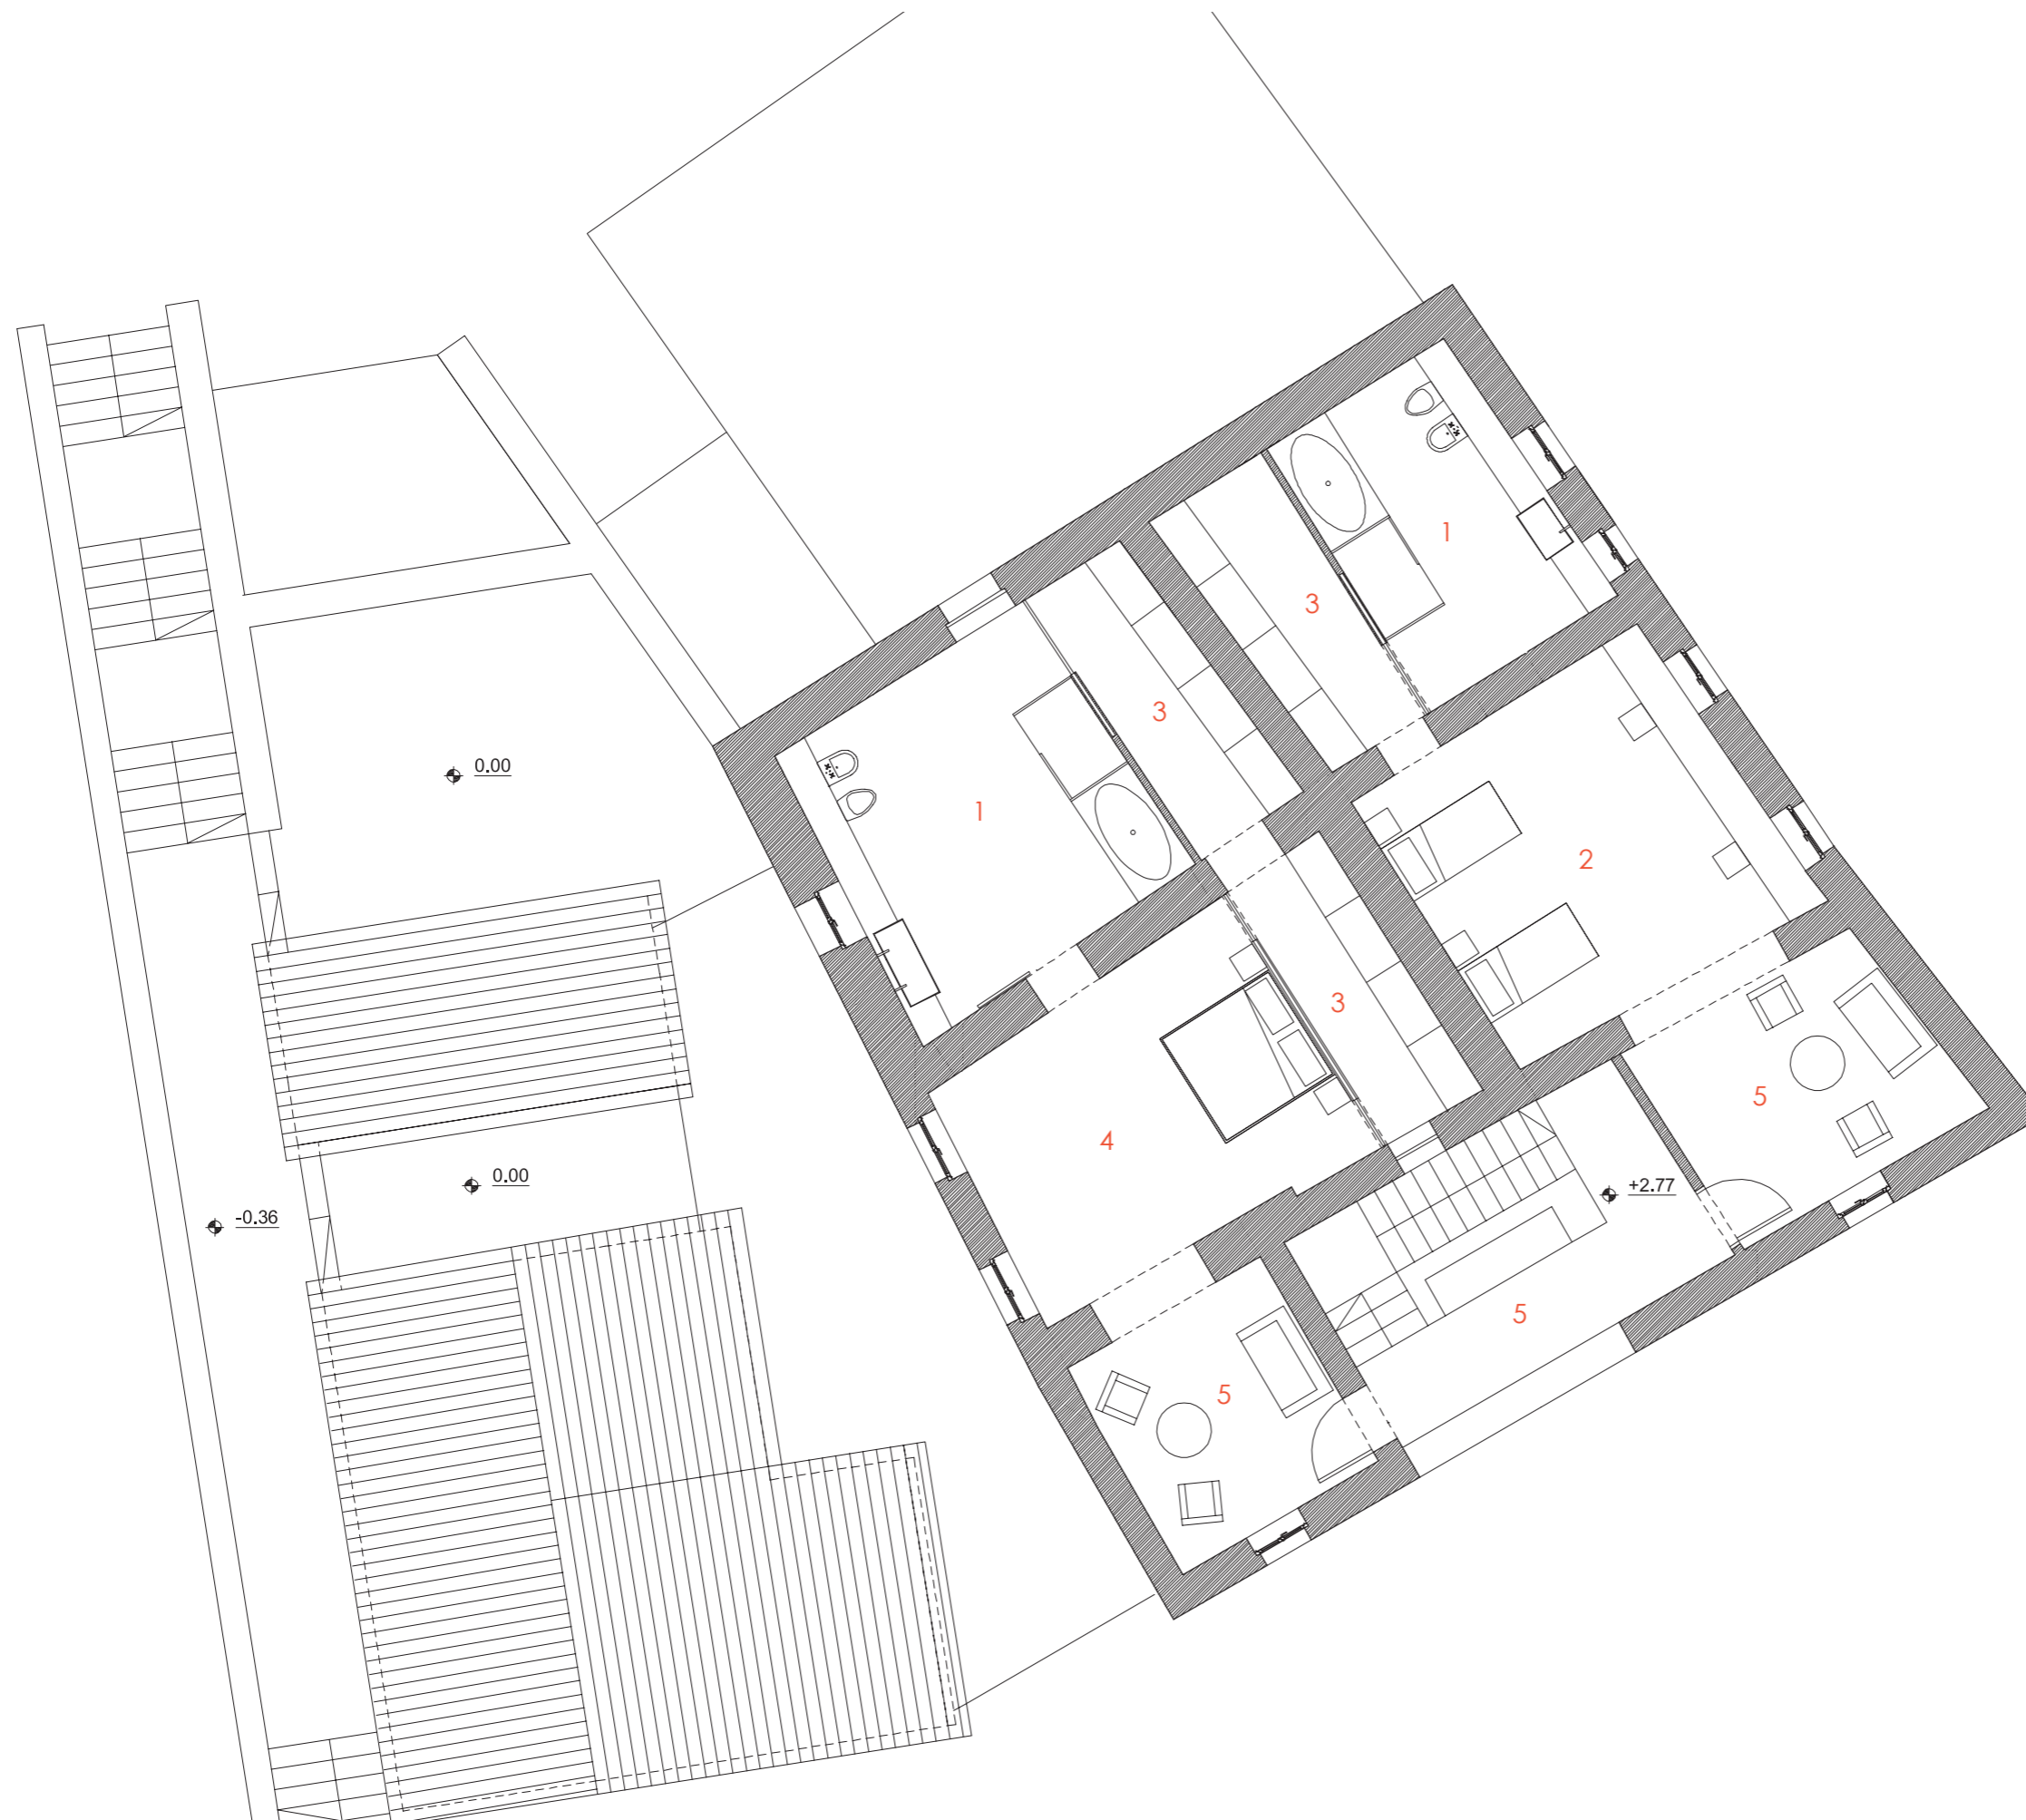


BUILDING A - C
First floor plan scale 1:100

- 1. BATHROOM
- 2. CHILDREN BEDROOM
- 3. DRESSING ROOM
- 4. MASTER BEDROOM
- 5. LOBBY






VIEW 1

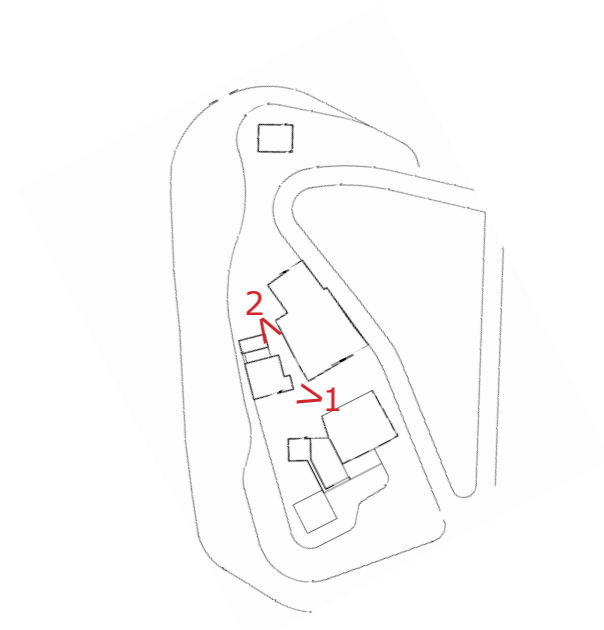


VIEW 2

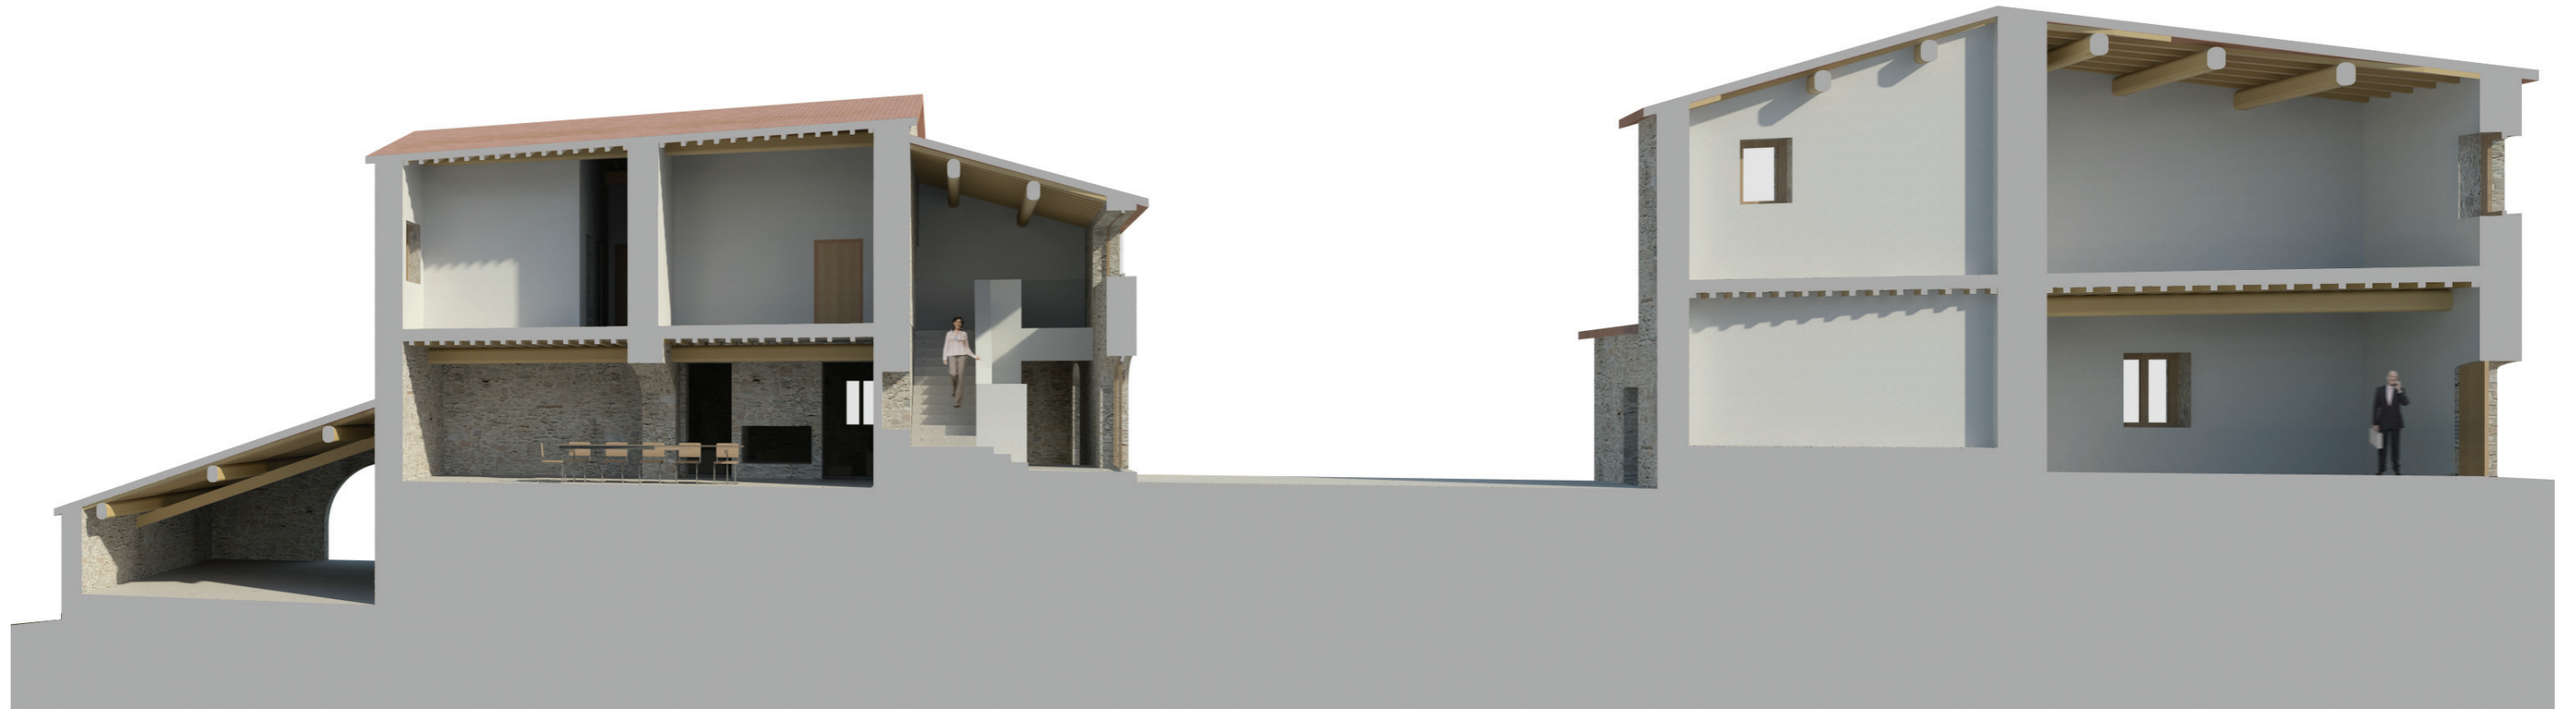


SECTION 1




SECTION 2

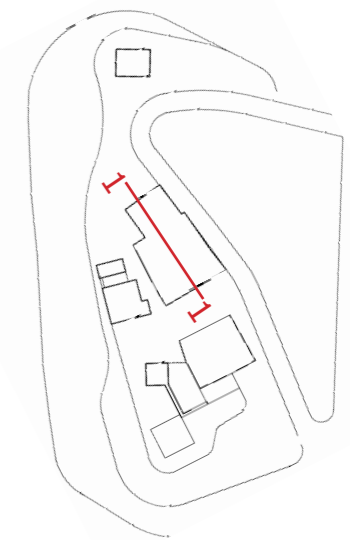

SECTION 1

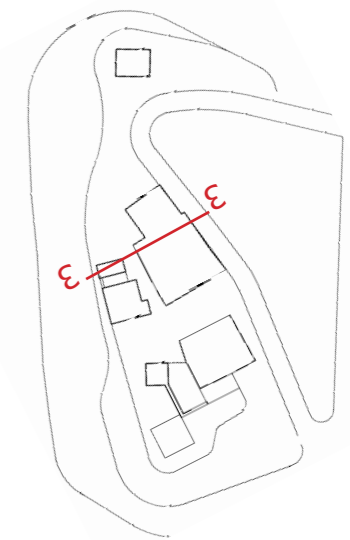

SECTION 3

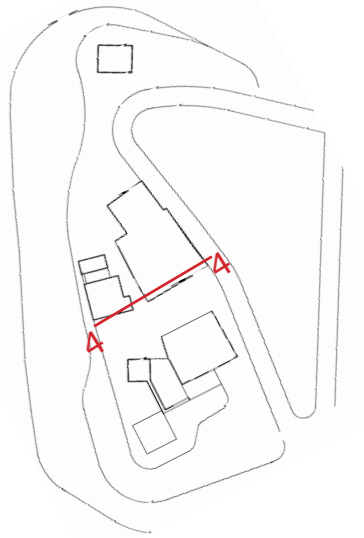

SECTION 4



DINING ROOM - VIEW 1



LIVING ROOM - VIEW 1



DINING ROOM - VIEW 2



LIVING ROOM - VIEW 2



TOWER - OPTION 2



TOWER - OPTION 3



TOWER - OPTION 1